
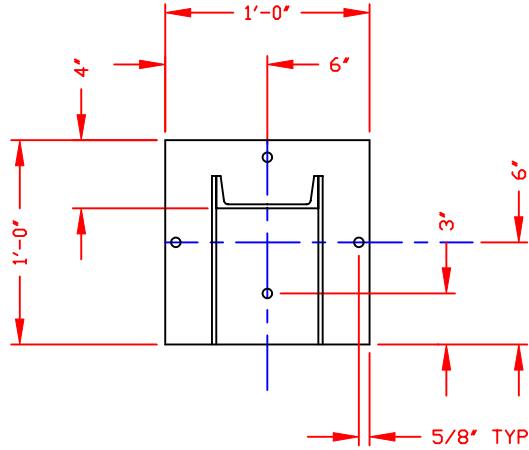


NON-CONTROLLED COPY	COPY ISSUED BY _____
INFORMATION SUBJECT TO CHANGE WITHOUT NOTICE	COPY ISSUED ON _____
COPY WILL NOT BE UPDATED	

SIZE	ITEM NO.	DIMENSION "A"
4 FT	6726	4'-0 1/2"
5 FT	6725	5'-0 1/2"
6 FT	6729	6'-0 1/2"
7 FT	6728	7'-0 1/2"

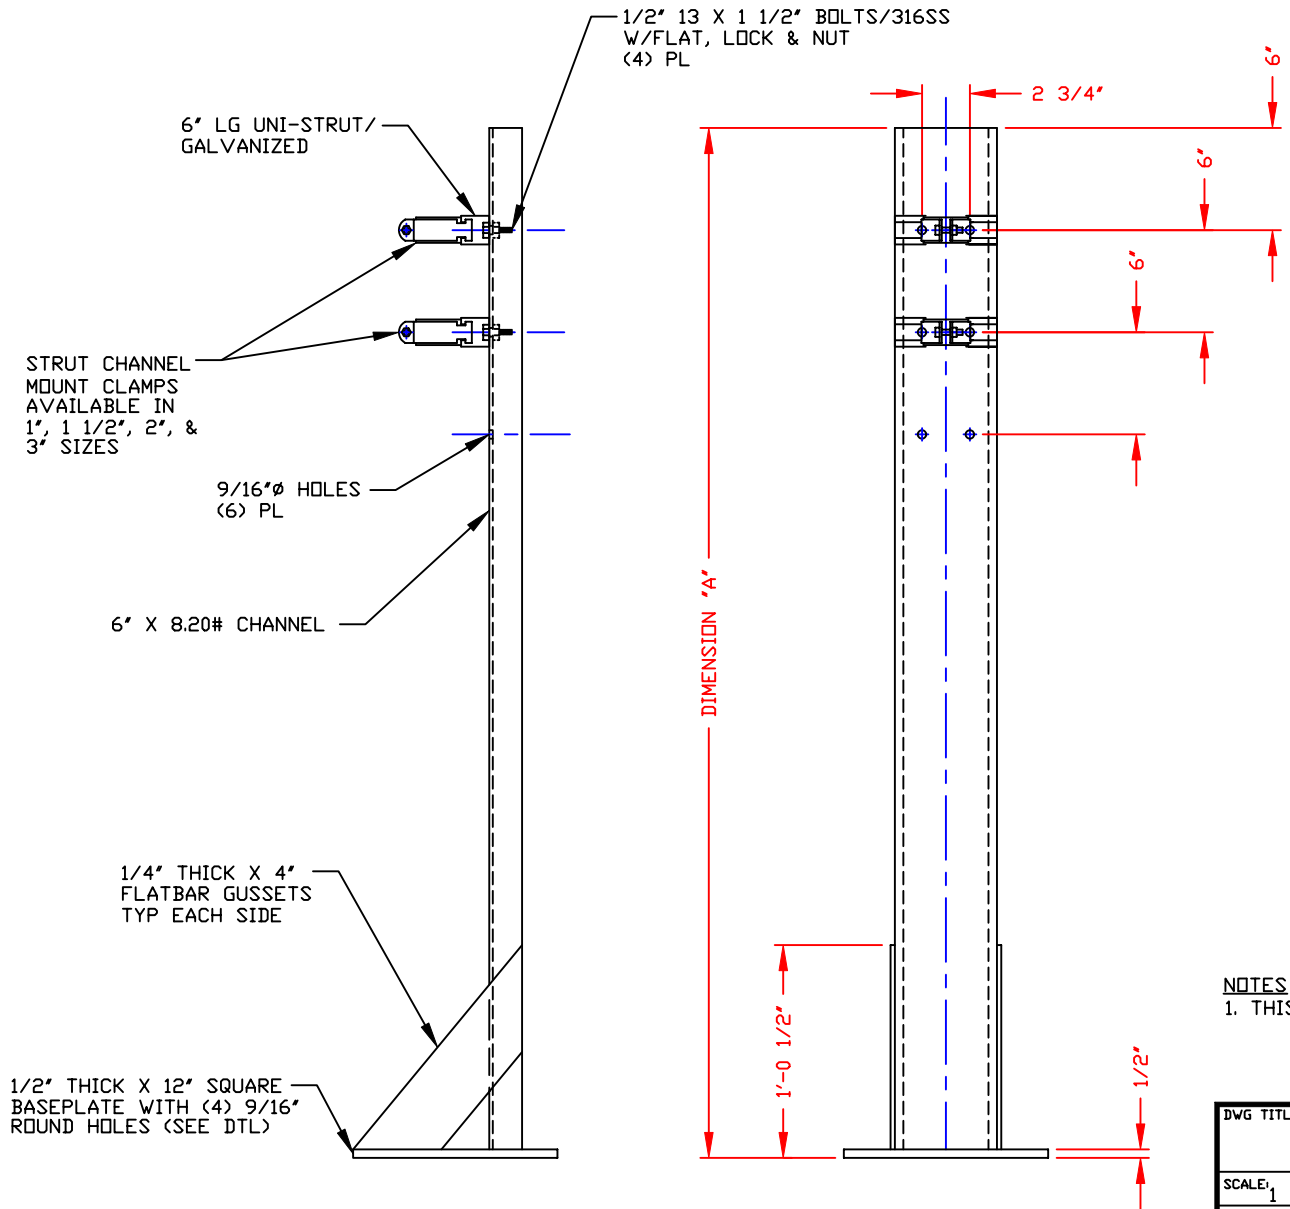

BASEPLATE DETAIL  
SHOWING CHANNEL  
& GUSSETS

**NOTES**  
1. THIS IS A COMPUTER GENERATED DWG. DO NOT REVISE BY HAND.

DWG TITLE		FREE STANDING EXTERIOR PIPE SUPPORT	
SCALE: 1 1/2"=1'-0"		Central Region P.O. Box 4150 (71211) 2201 Old Stevington Rd. Marrero, LA 71250 504-343-7565 FAX 504-343-6795	DR: MB WILKERSON CK: J. BRANTLEY
DATE: 3/21/01		SHEET 1 OF 1	COMPUTER FILE FSPIPESPT